



A.1


MAIN FLOOR PLAN

COPYRIGHT © 2011 HEARTWOOD LOG AND TIMBER DESIGN LTD

	PROJECT	DATE
	COYOTE DOVETAIL	01/28/2011
SCALE	DRAWING	
AS INDICATED	FLOOR PLANS	A.2.1

199 Woolwich Street
Guelph, Ontario
Canada, N1H 3V4

Phone: (519) 829-1758
Fax: (519) 829-3672
Email: mail@designma.com

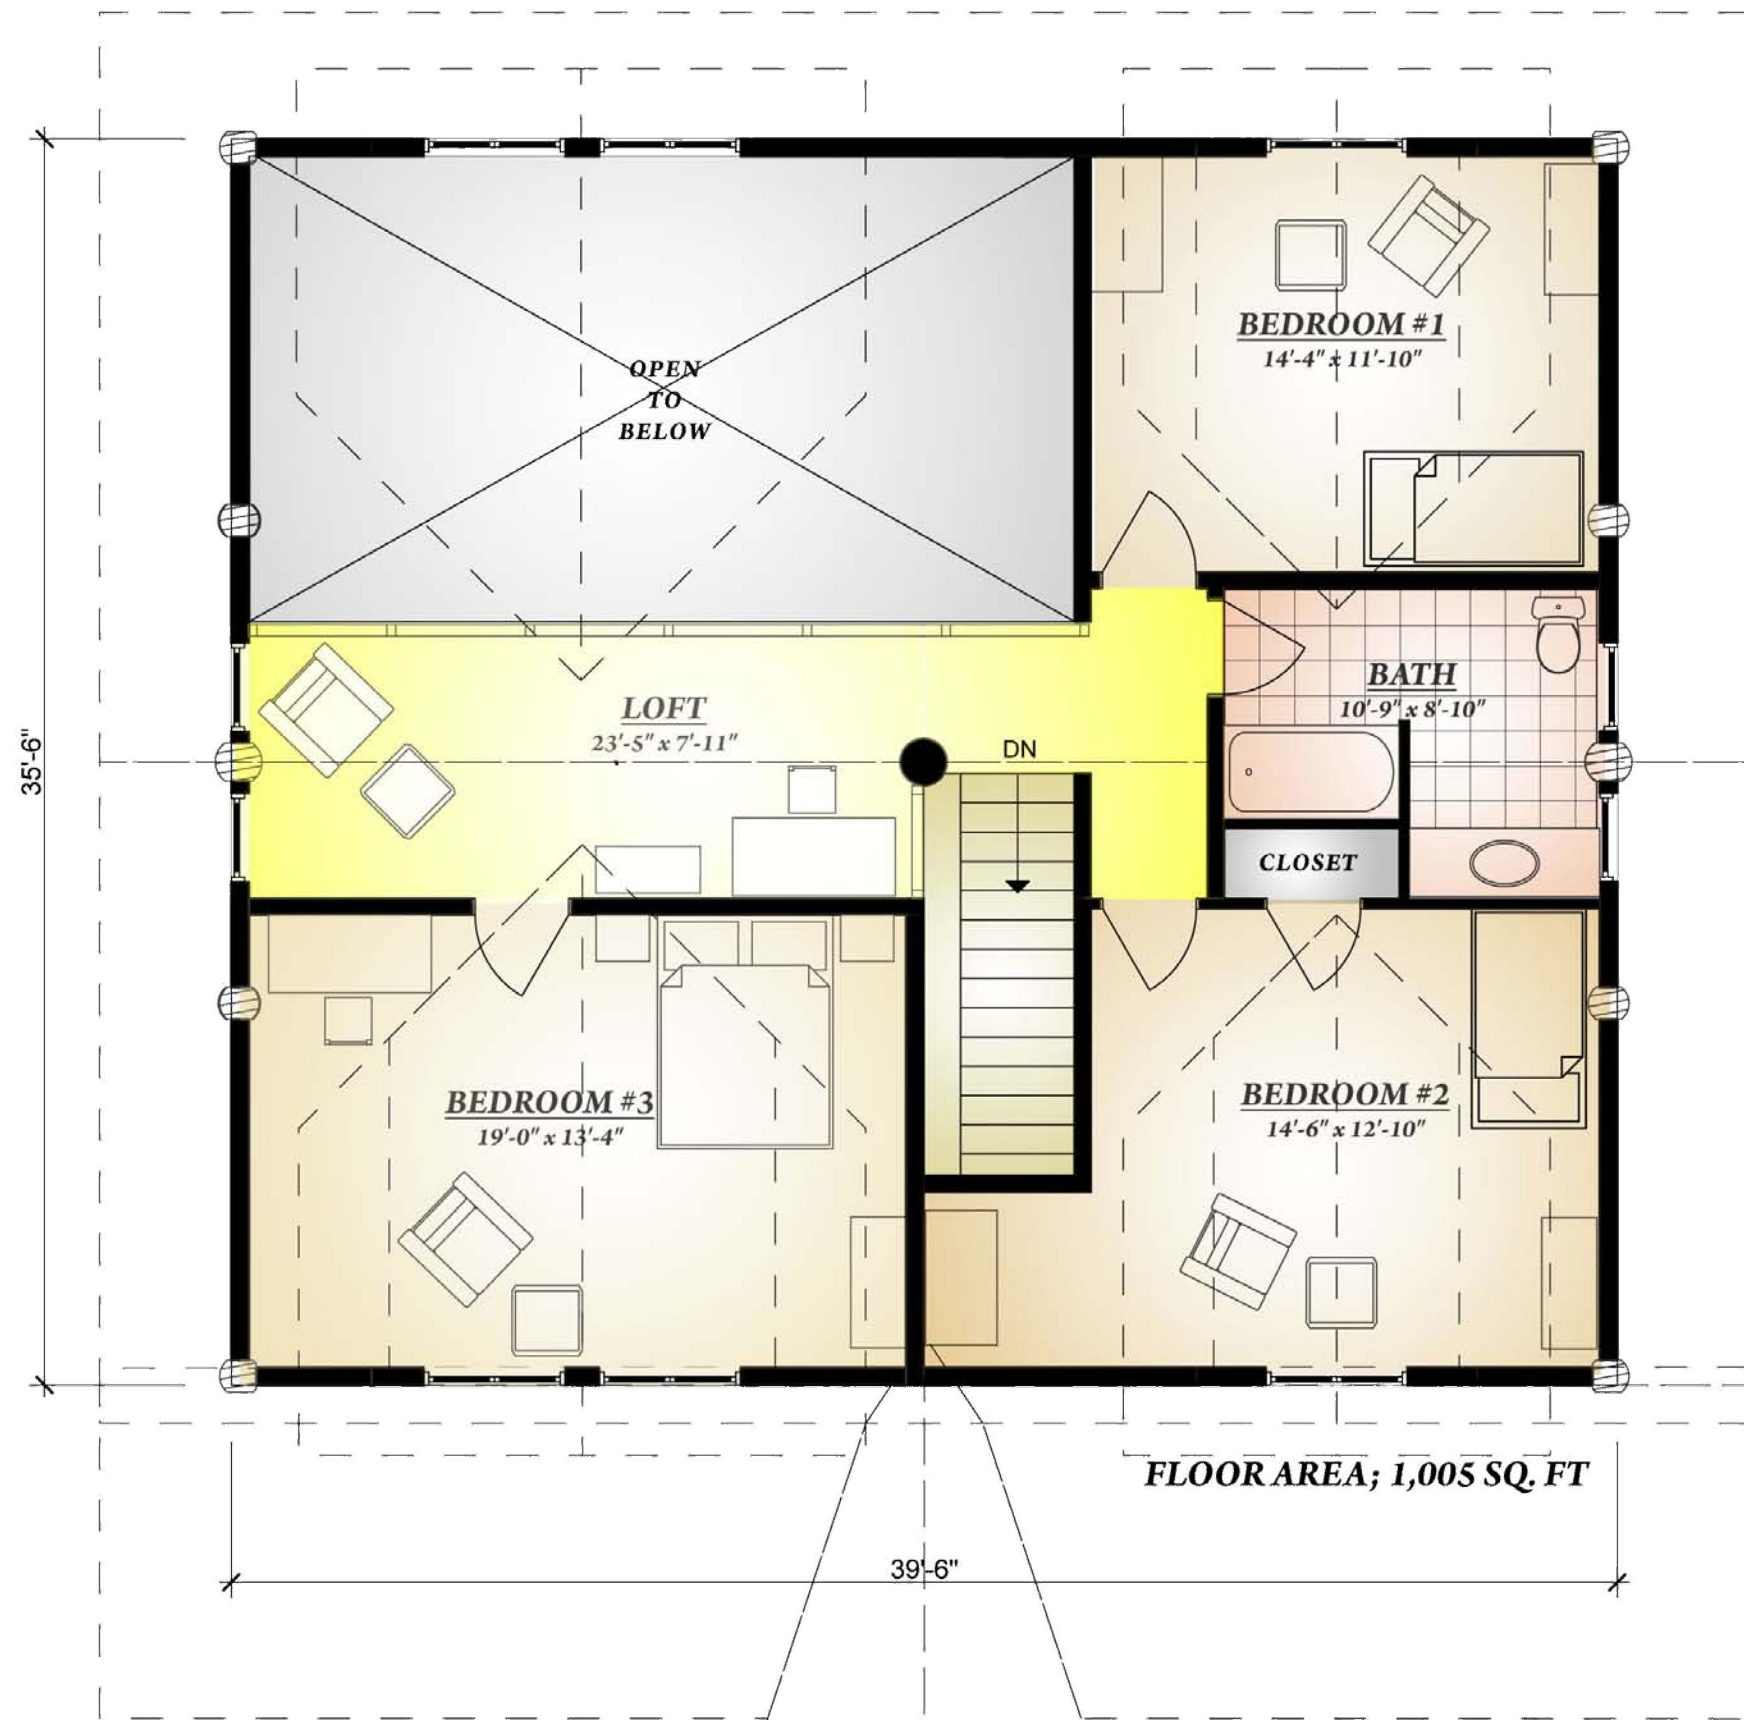

A.1

UPPER FLOOR PLAN

COPYRIGHT © 2011 HEARTWOOD LOG AND TIMBER DESIGN LTD

	PROJECT	DATE
	COYOTE DOVETAIL	01/28/2011
SCALE	DRAWING	
AS INDICATED	FLOOR PLANS	A.2.2


199 Woolwich Street
Guelph, Ontario
Canada, N1H 3V4

Phone: (519) 829-1758
Fax: (519) 829-3672
Email: mail@designma.com



COPYRIGHT © 2011 HEARTWOOD LOG AND TIMBER DESIGN LTD

COPYRIGHT © 2011 HEARTWOOD LOG AND TIMBER DESIGN LTD

 199 Woolwich Street Guelph, Ontario Canada, N1H 3V4	PROJECT COYOTE DOVETAIL	DATE 01/28/2011
	SCALE AS INDICATED	DRAWING PERSPECTIVE

Phone: (519) 829-1758
 Fax: (519) 829-3672
 Email: mail@designrma.com